


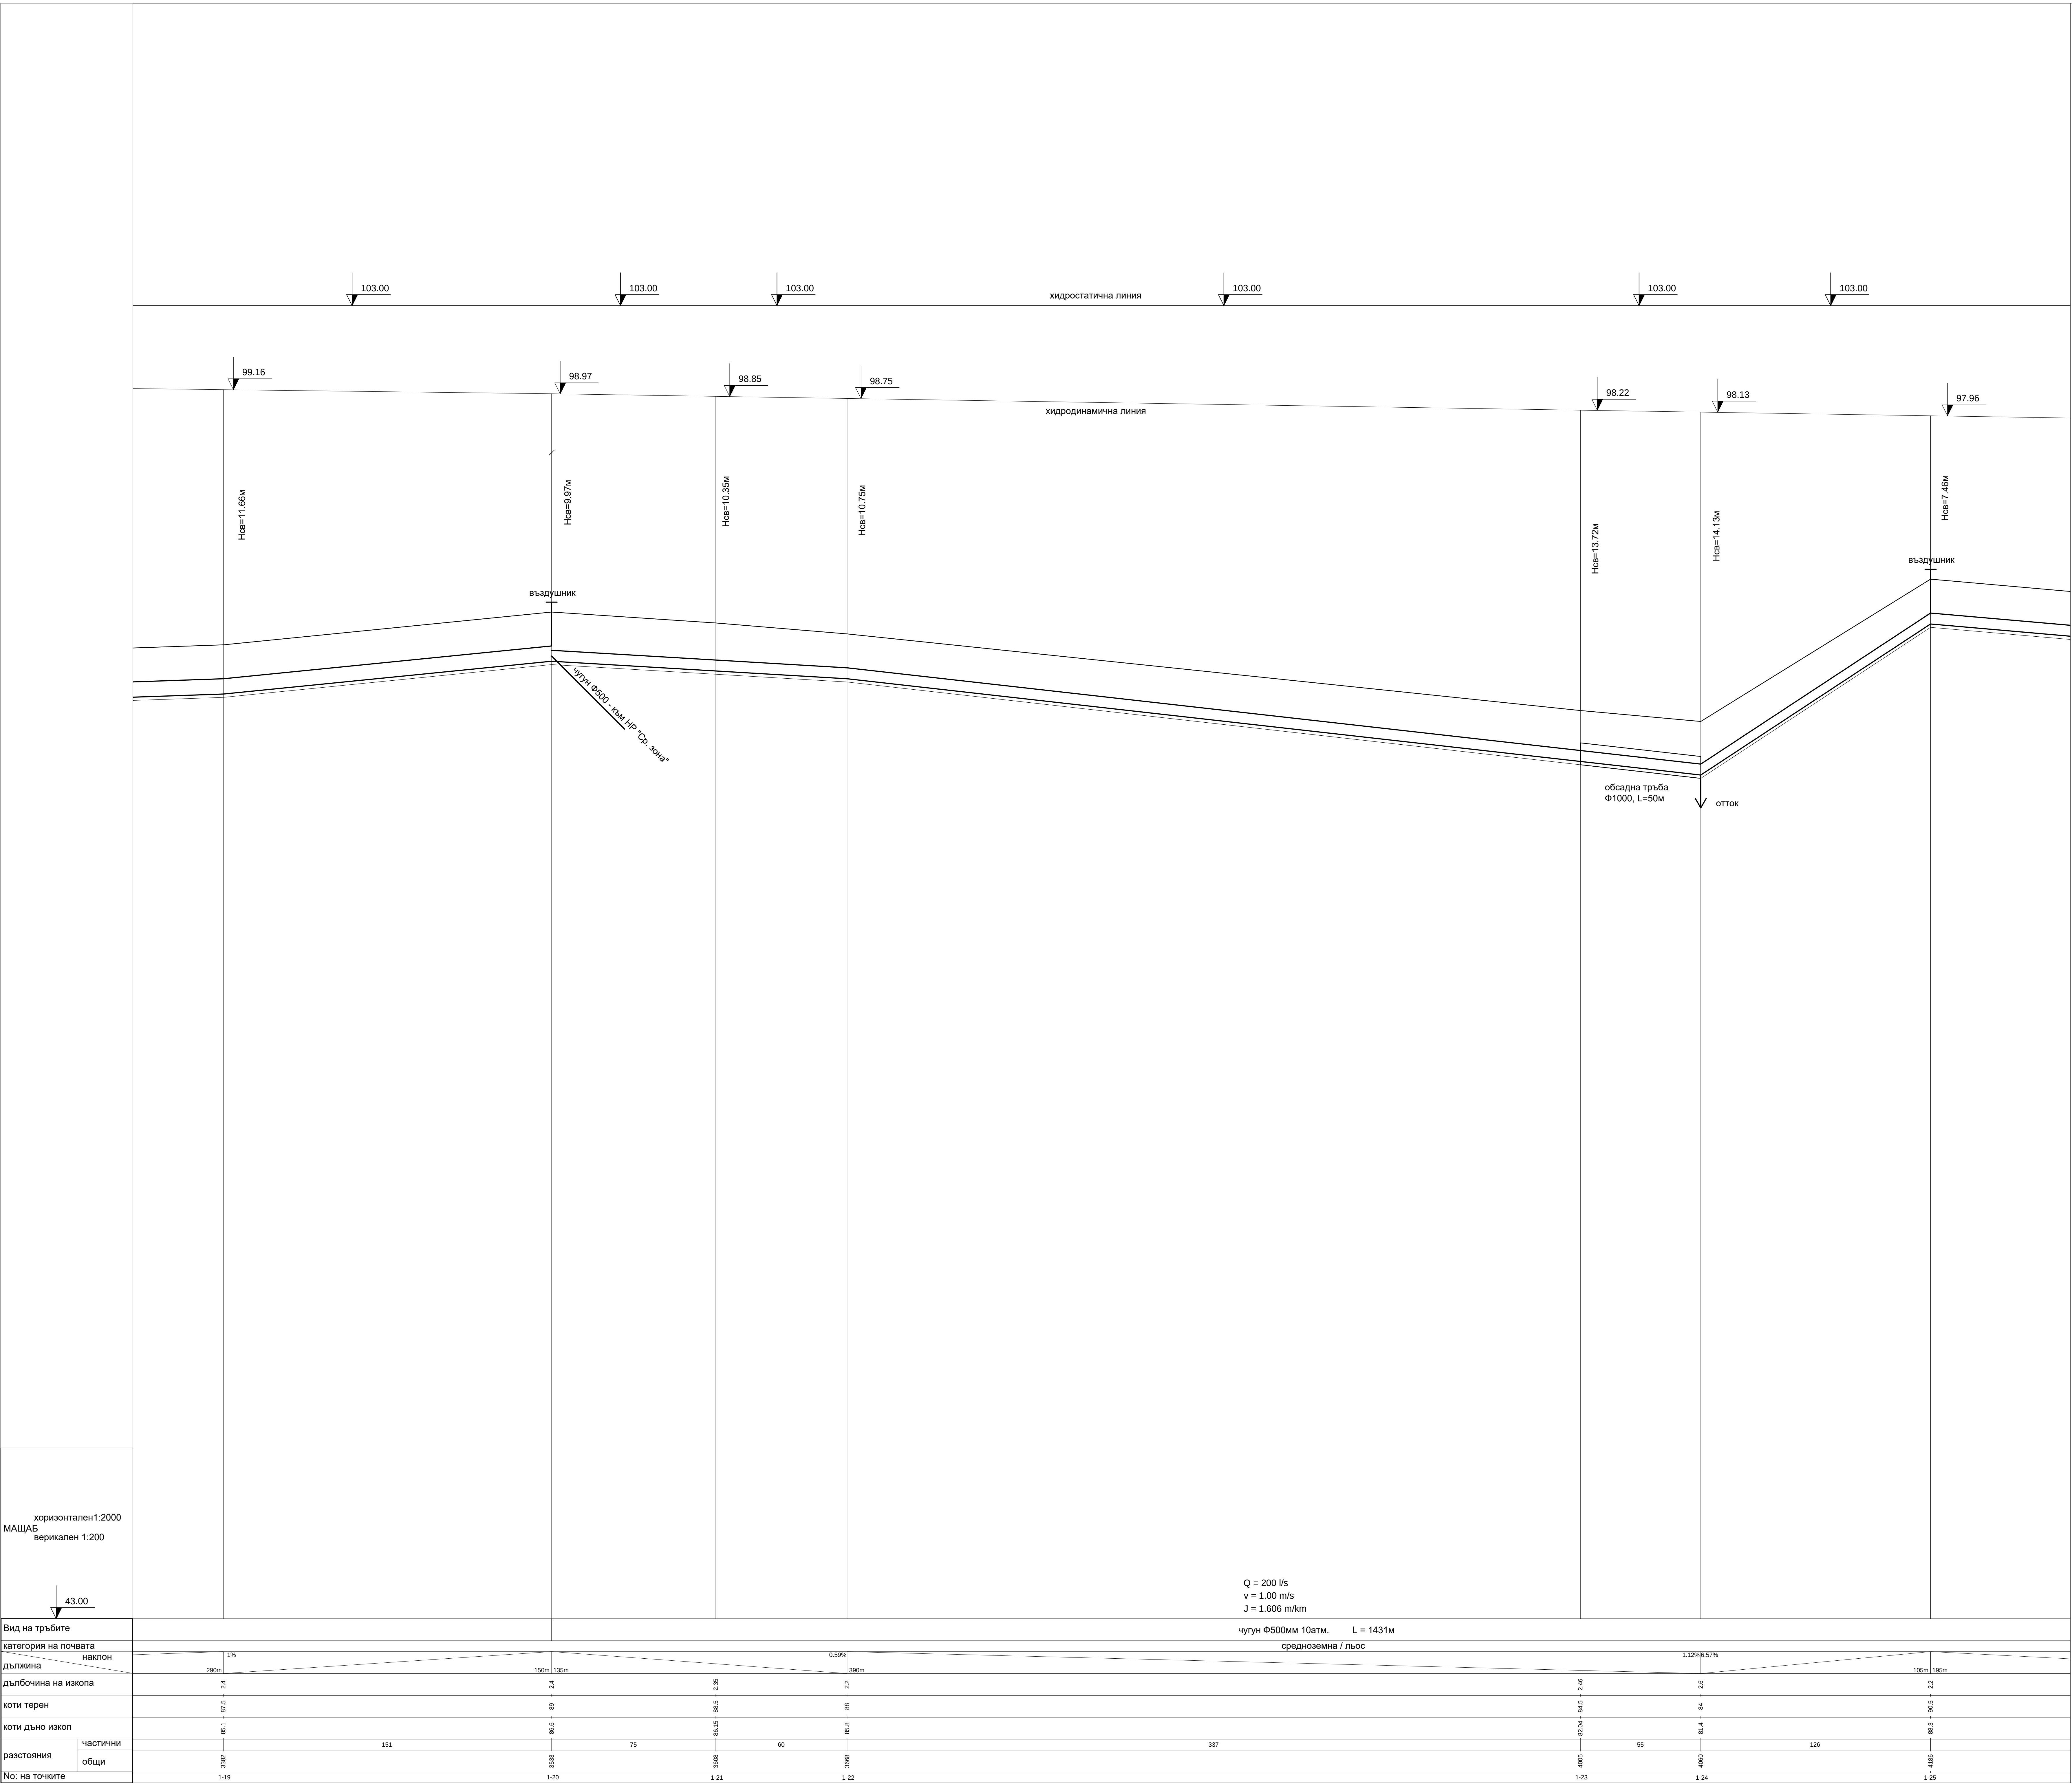

Съгласуван / Approved by:		
Част / Design part:	Проектант / Designer:	Подпис / Signature:
Геодезическа Geodesy	инж. Д. Димитров eng. D. Dimitrov	
Конструктивна Construction	инж. И. Кушлев eng. I. Kushev	
Пожарна безопасност Fire Safety	инж. В. Петрова eng. V. Petkova	

ЕВРОПЕЙСКИ СЪЮЗ
Европейски съюз
Европейски съюз


Project "Support for Regional Investment Planning in the Water and Sanitation sector", co-financed by the Operational Programme "Environment", financed by the European Union through the European structural and investment funds

www.eufund.bg

Възложител
Contracting authority:

Ministry of Regional Development and Public Works

Изпълнител / Contractor:

